


Berford Street - Mary St to Frank St




streetscape concept

- Decorative Paving
- Decorative Guardrail
Rock Feature
- Decorative Paving
- Decorative Guardrail
and Planting
- Bike Rack (typical)
- Low shrub planting
- Street Tree (typical)
- Rock Feature
- Existing Trees

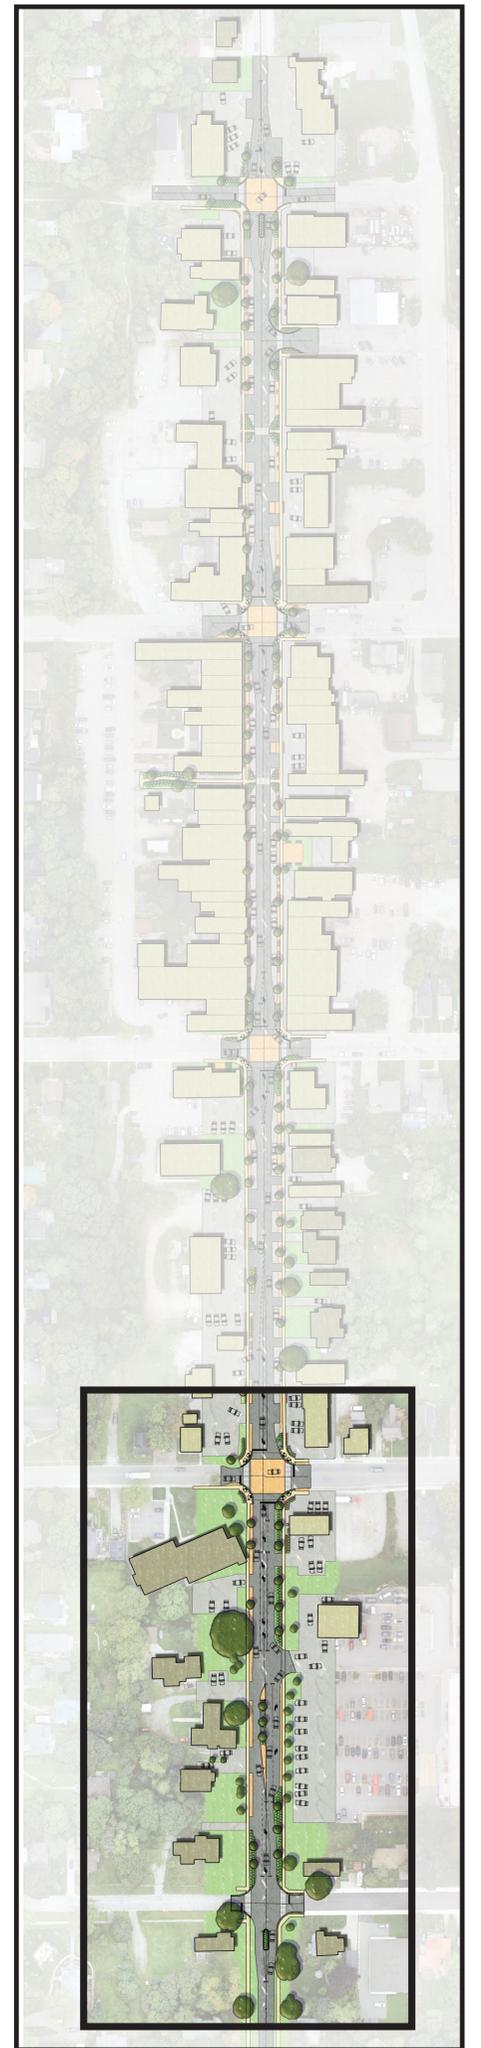

key plan

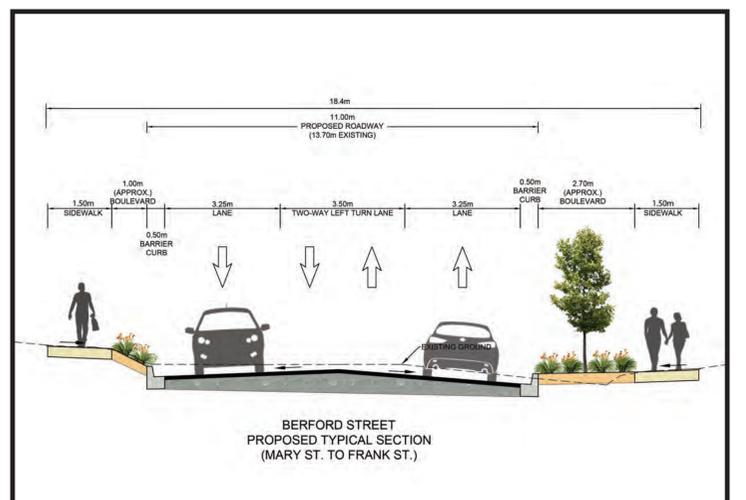

typical section - Mary St to Frank St

Berford Street - Frank St to George St



key plan


streetscape concept

Berford Street - George St to William St




streetscape concept

- Street Tree (typical)
- Shelter and Seating
- Rock Feature
- Decorative Paving
- Rock Feature
- Low shrub planting
- Decorative Guardrail
- Enhanced Pedestrian Walkway with benches and planting
- Mid-Block Pedestrian Crossing
- Bike Rack (typical)
- Bench
- Decorative Paving
- Rock Feature

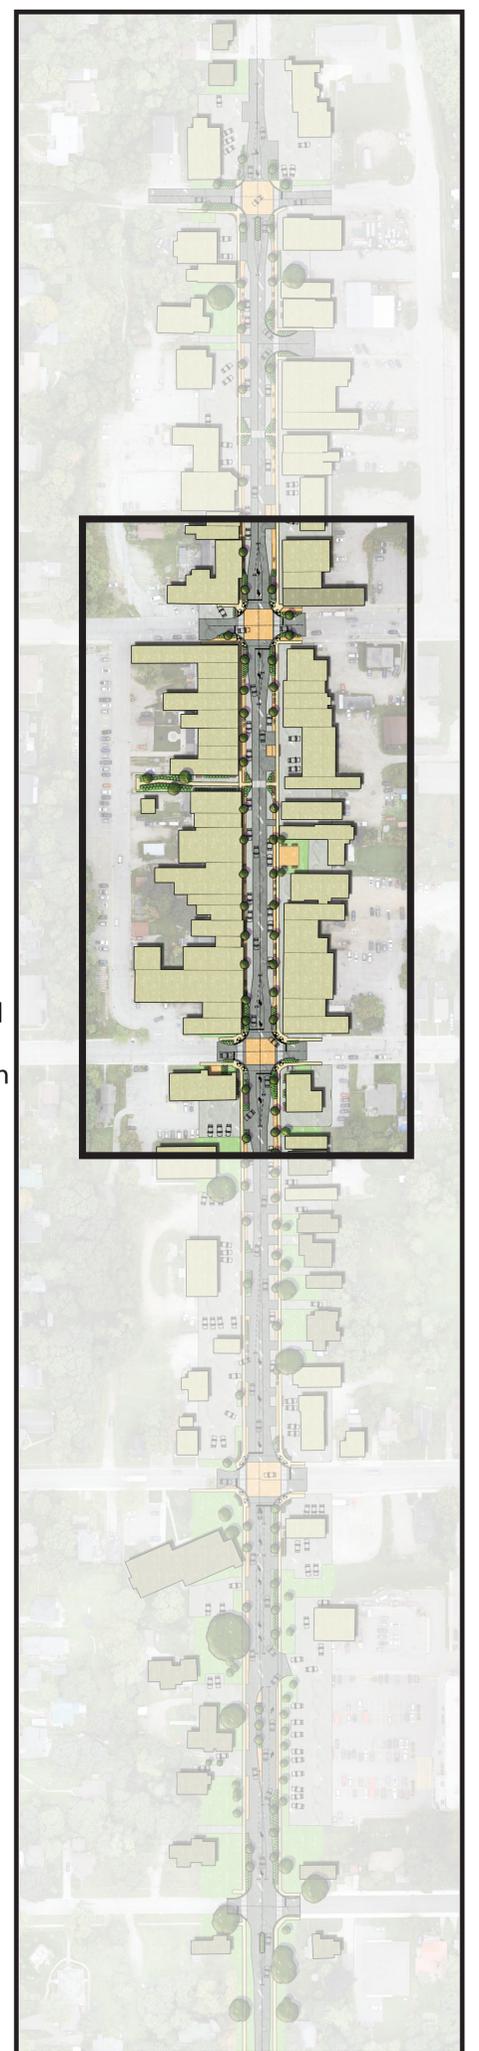

key plan

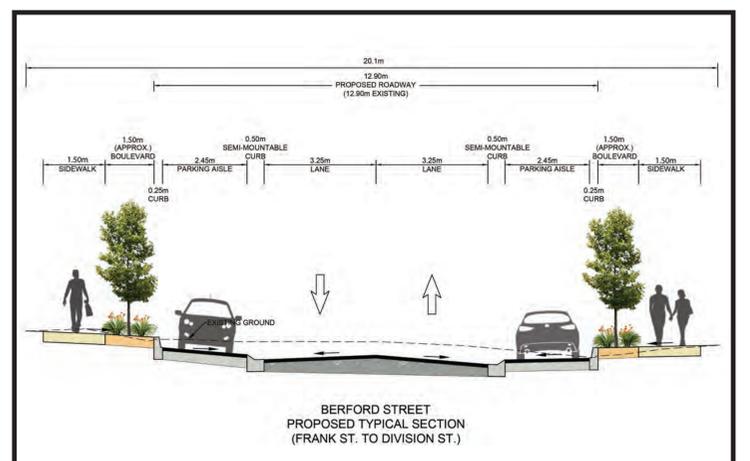


Berford Street typical section

Berford Street - William St to Division St



- Rock Feature and Planting
- Decorative Paving
- Rock Feature
- Low shrub planting
- Decorative Guardrail
- Street Tree (typical)
- Bike Rack (typical)
- Mid-Block Pedestrian Crossing
- Bike Racks
- Decorative Paving
- Shelter and Seating
- Rock Feature
- Decorative Paving

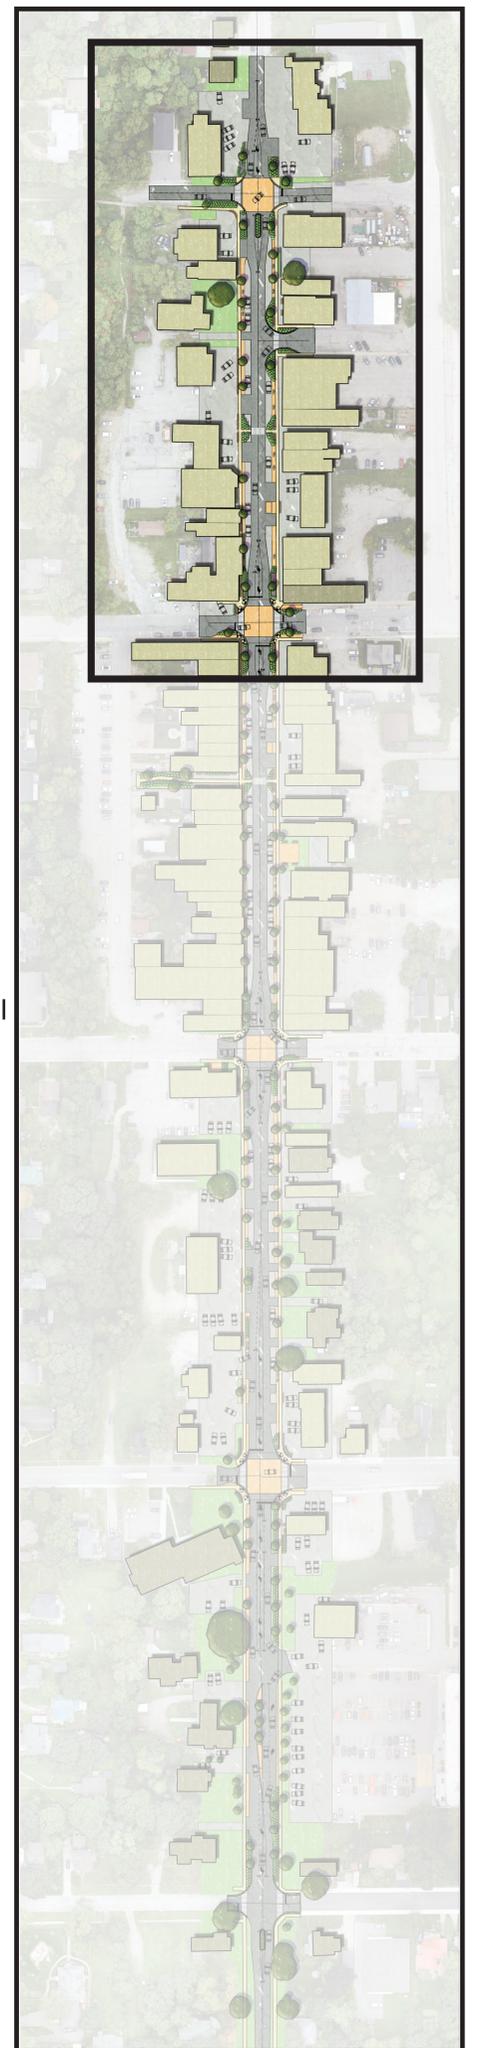

key plan

streetscape concept

Berford Street - Imagery



typical Berford Street perspective



Berford Street at Mary Street, looking North



typical mid-block crossing




shelter structure and rock feature

images from Downtown Warton Streetscape Improvement Plan, 2016 by Basterfield & Associates



street lighting

images from Downtown Warton Streetscape Improvement Plan, 2016 by Basterfield & Associates

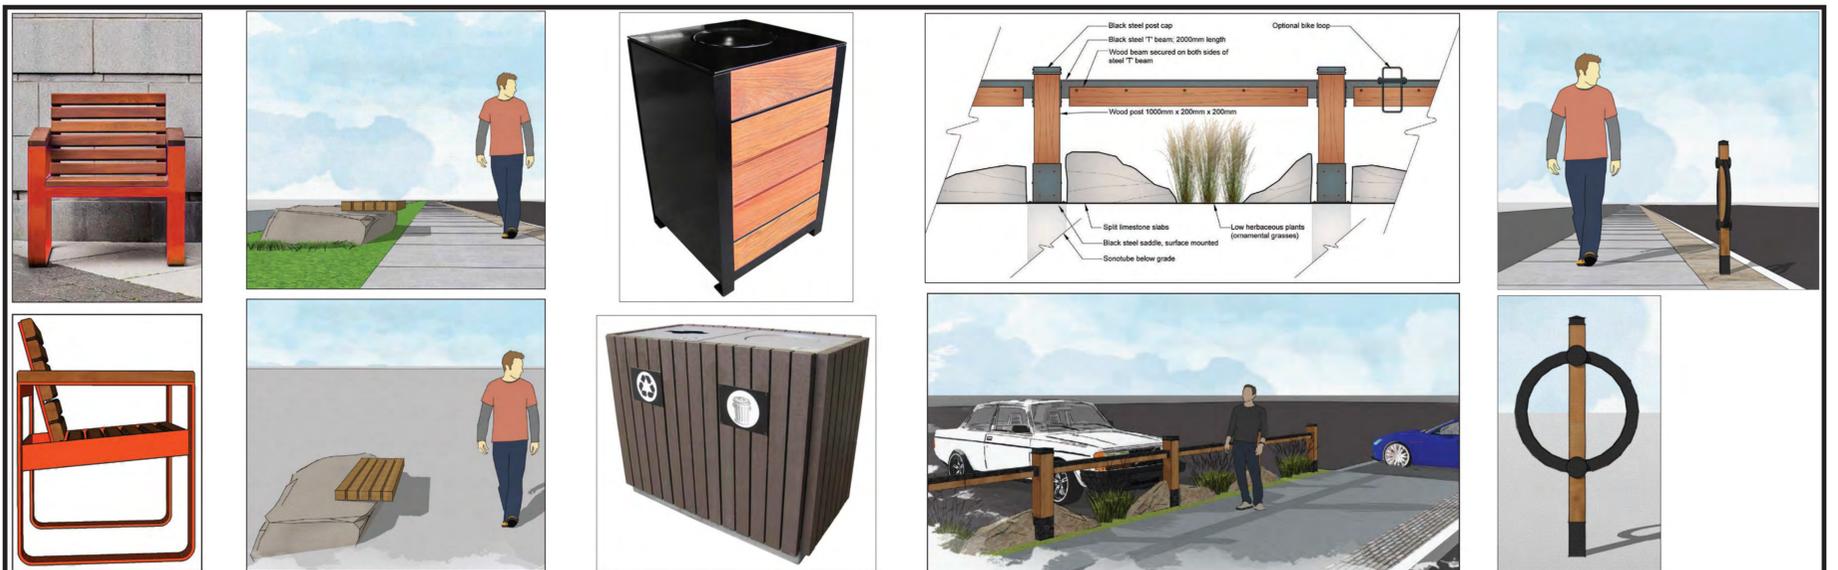

seating, benches, trash receptacle, decorative guardrail and bike racks

images from Downtown Warton Streetscape Improvement Plan, 2016 by Basterfield & Associates